


NOTES:

1. ROUTE CABLES NEATLY PARALLEL TO FLOOR AND WALLS
2. SECURE CABLES TO BACKBOARD EVERY 12" WITH HOOK AND LOOP CABLE TIE MOUNTS.
3. COORDINATE WITH OWNER AND OTHER TRADES FOR ACTUAL LOCATION

1 TELECOMM WALL DETAIL ROOM 130

NO SCALE

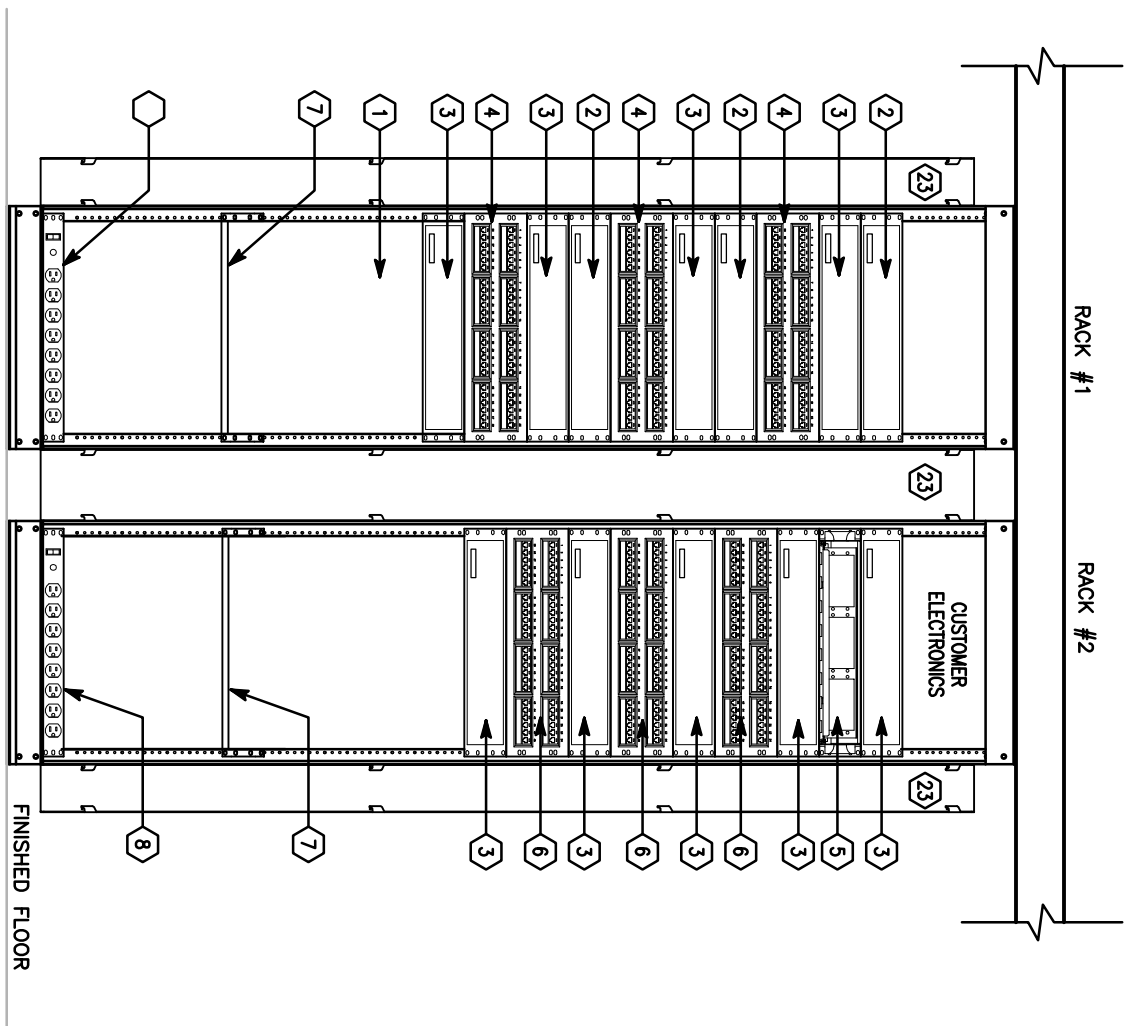



NOTES:

1. CONTRACTOR SHALL PROVIDE COMPLETE PATCH PANEL SYSTEM INCLUDING WIRE MANAGERS, SHELVES, LABELING, CABLE FASTENERS AND PATCH CORDS FOR ALL CROSS CONNECTIONS AND GROUNDING CONNECTION.
2. COORDINATE WITH OWNER FOR FINAL PATCH PANEL CONFIGURATION.

2 TELECOMM RACK LAYOUT - ROOM 130


NO SCALE

- DRAWING NOTES:
1. FREE STRANDING RACK BOLTED TO THE FLOOR
 2. CUSTOMER SUPPLIED NETWORK SWITCH
 3. WIRE MANAGER
 4. 48 PORT STATION PATCH PANEL
 5. FIBER PATCH PANEL
 6. 48 PORT VOICE PATCH
 7. EQUIPMENT SHELF
 8. POWER STRIP

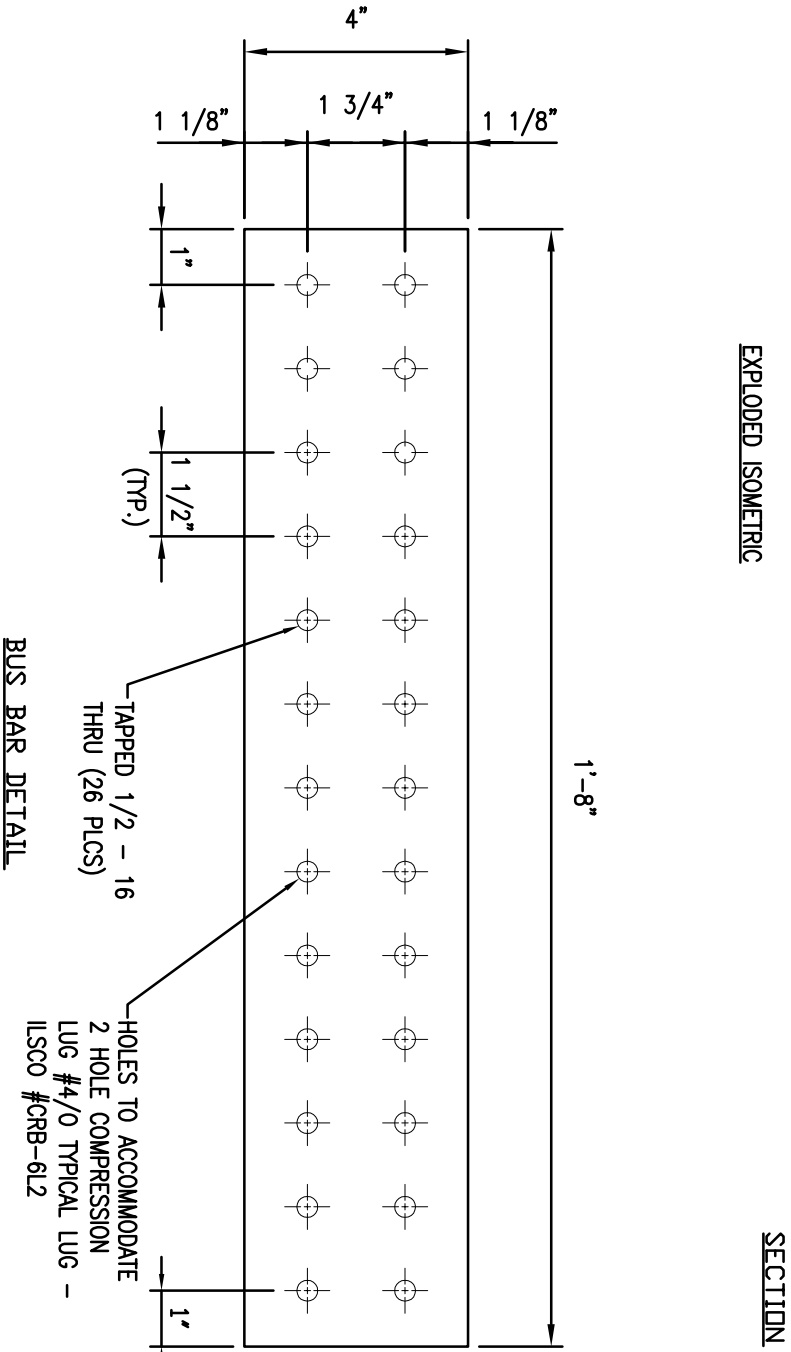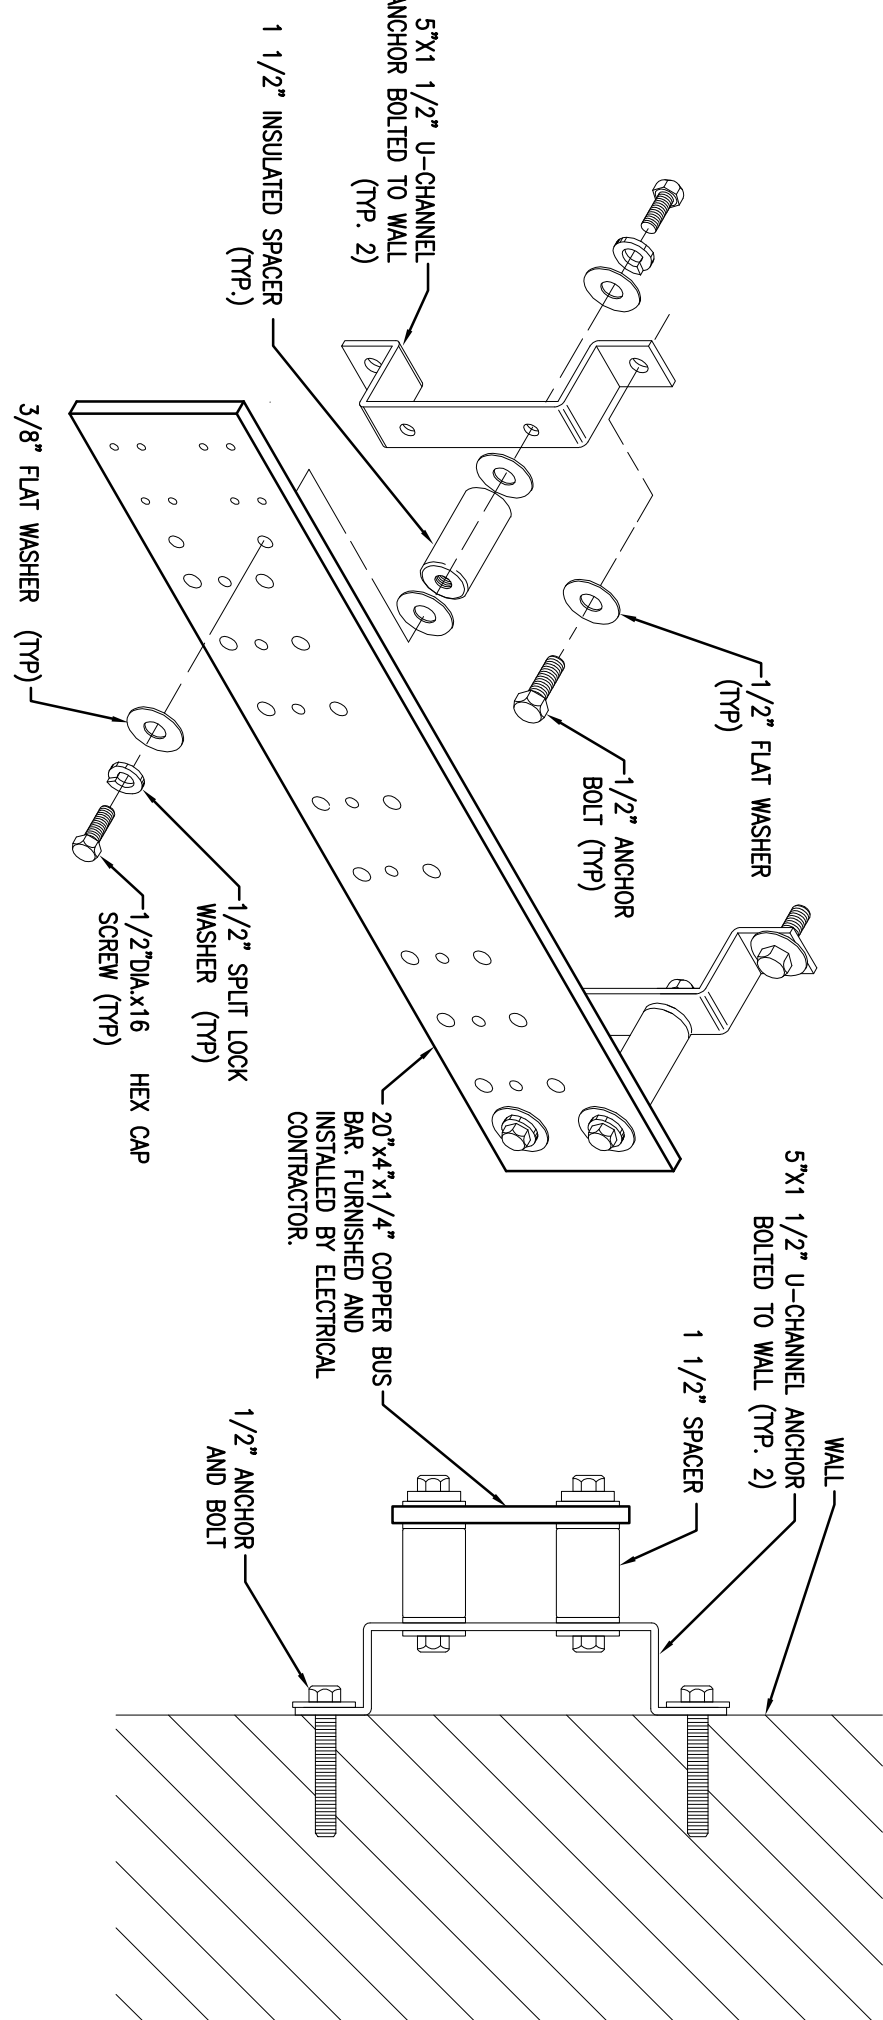

3 POWER AND TELECOMMUNICATIONS BUSBAR GROUNDING DETAILS

NO SCALE

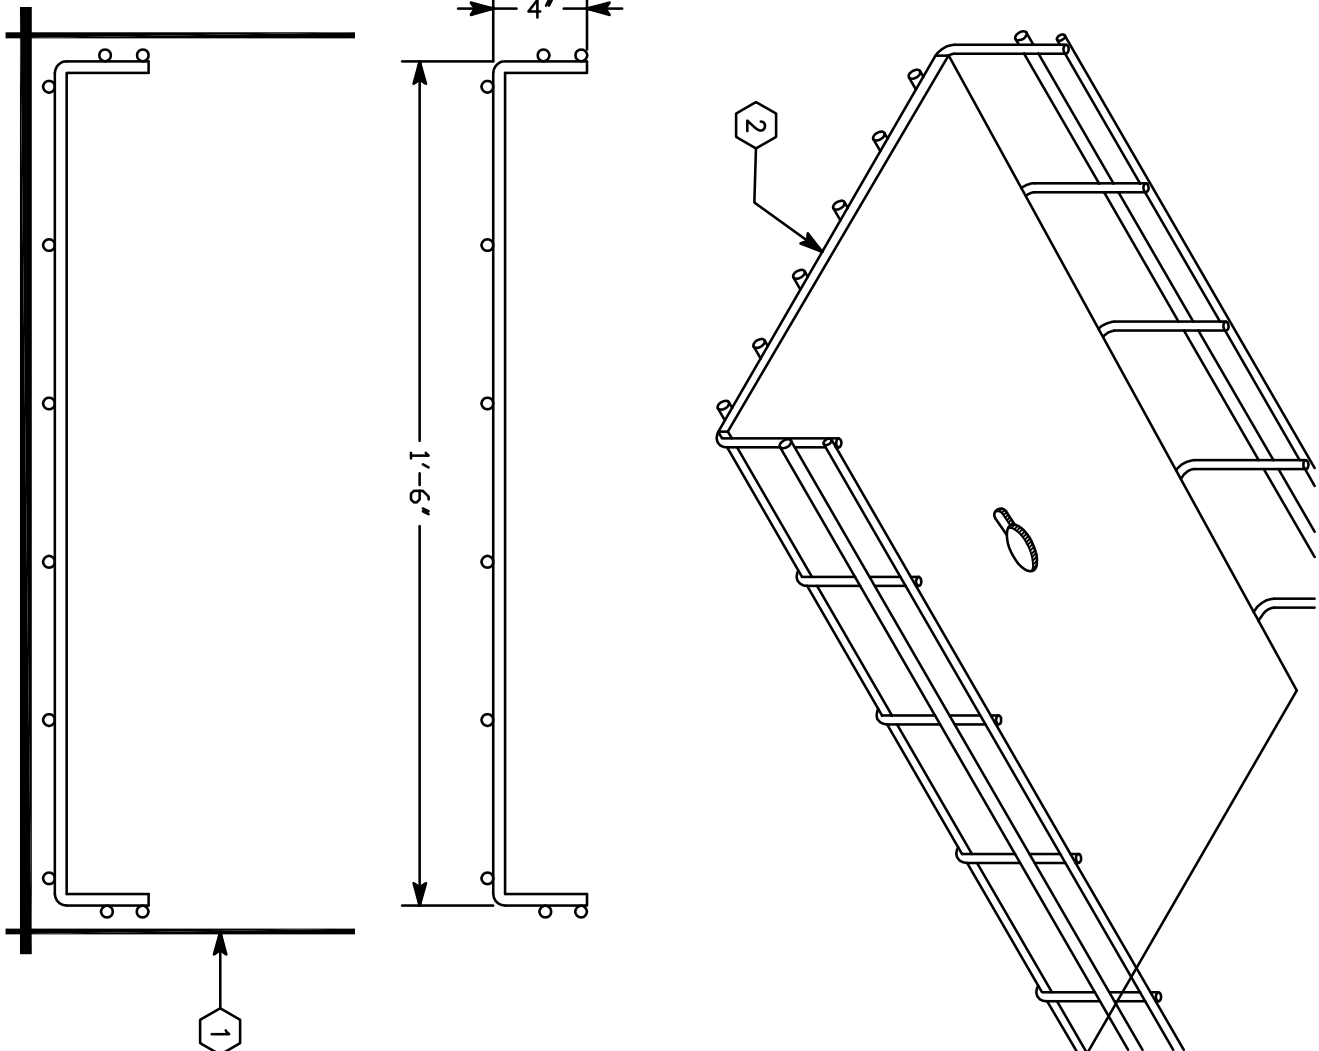

KEY NOTE:

- 1 1/4" THREADED ROD ATTACHED TO BUILDING STRUCTURE & CABLE TRAY
- 2 CABLE TRAY PAN INSTALLED WHERE TRAY IS USED IN HARD CEILING AREAS.

4 DETAIL - CABLE TRAY

N.T.S.

FULLY SPRINKLERED

	</
--	--	----